

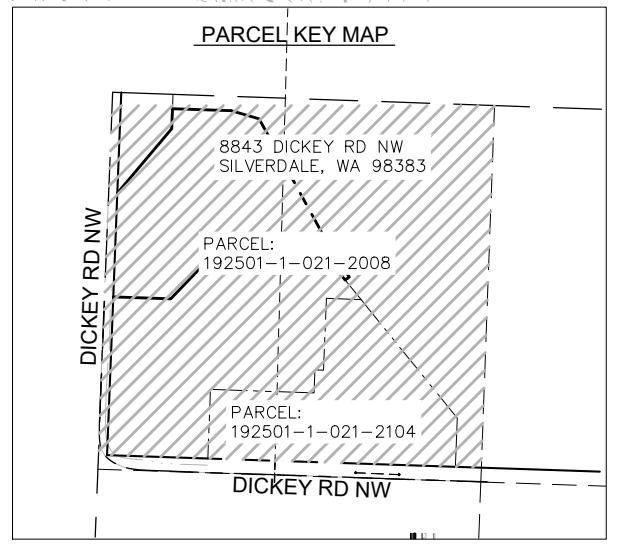


LAYOUT: CONCEPT A
 PATH: \\parametrix.com\vmx\PSO\Projects\Clients\1578-HitapCo\553-1578-155 SilverdaleRAGDesign\CA\98383_CADD\Ycrs
 PLOTTED BY: Junjus DATE: Wednesday, May 12, 2021 11:17:30 AM

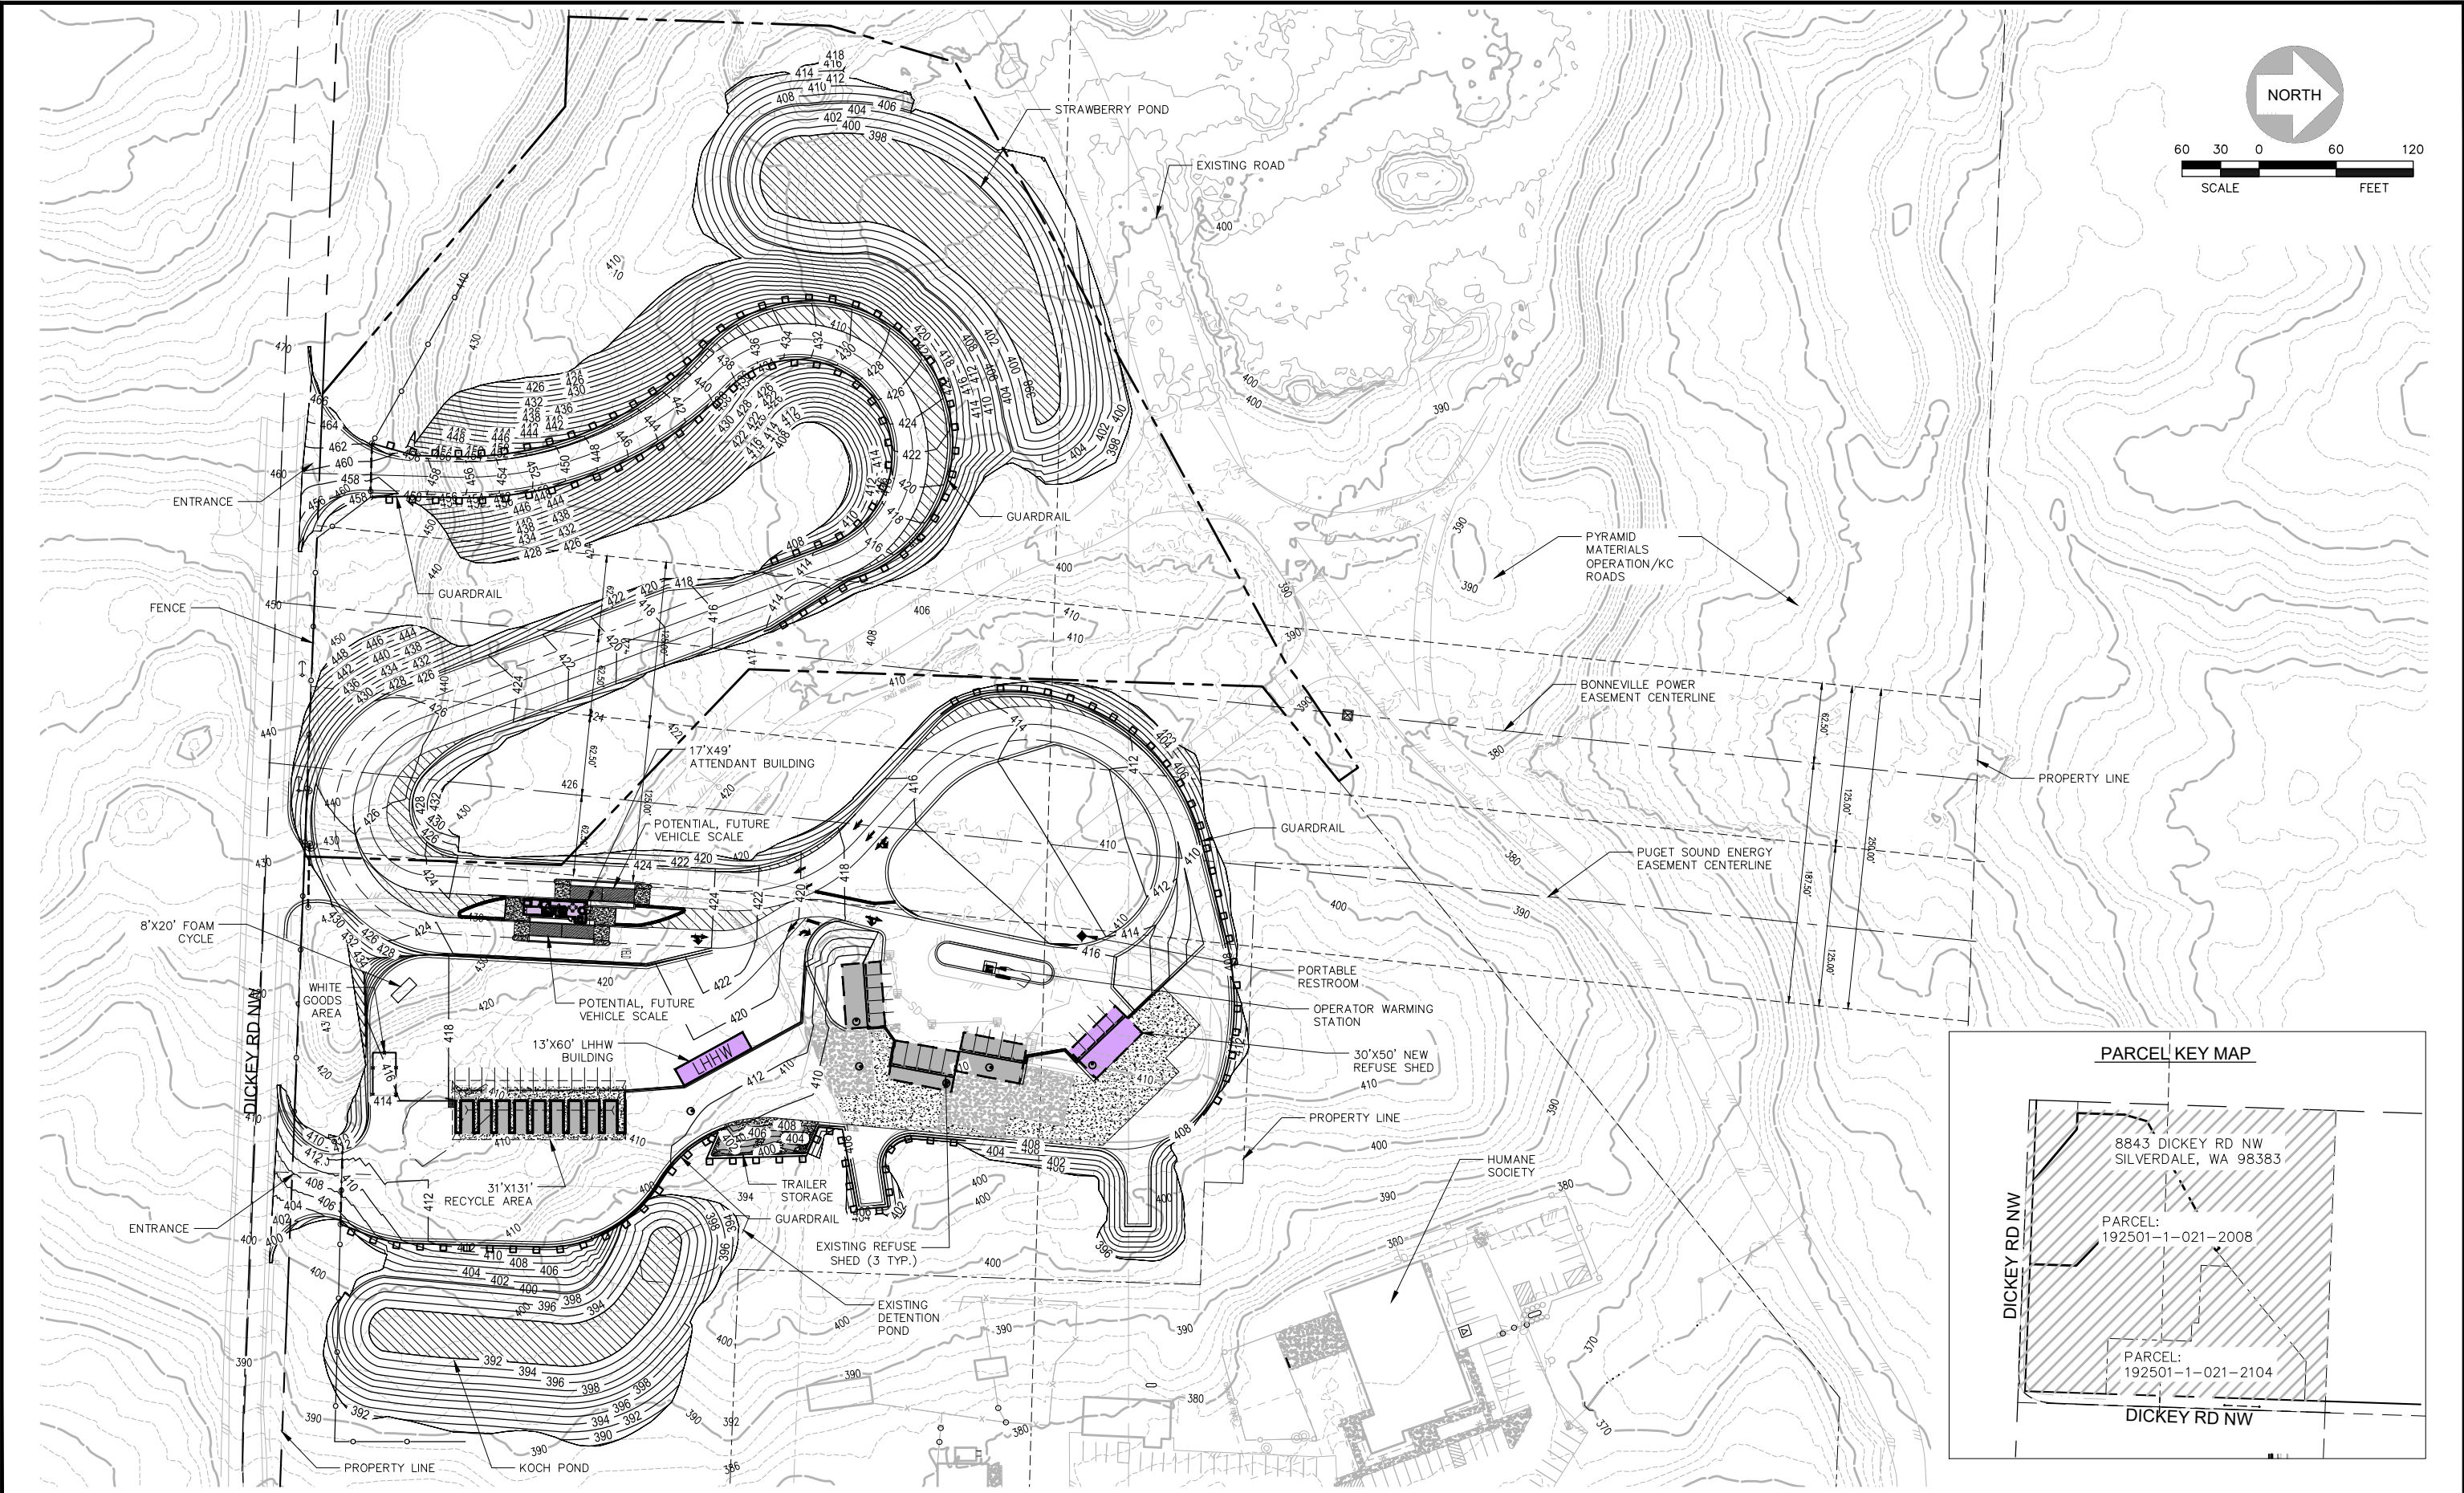

REVISIONS	DATE	BY	DESIGNED
			####
			DRAWN
			####
			CHECKED
			APPROVED

**ONE INCH AT FULL SCALE,
 IF NOT, SCALE ACCORDINGLY**
 FILE NAME
 XPS1578155-DE
 JOB No.
 553-1578-155
 DATE
 XX/XX

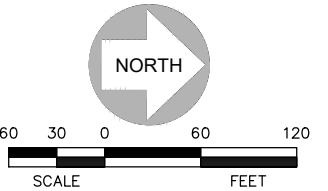

KITSAP COUNTY
 DEPT. OF PUBLIC WORKS
 614 DIVISION STREET MS-26
 PORT ORCHARD, WA 98366
 TEL:(360) 337-5777 FAX:(360) 337-4867



Parametrix
 ENGINEERING · PLANNING · ENVIRONMENTAL SCIENCES
 719 2ND AVENUE, SUITE 200 | SEATTLE, WA 98104
 P 206.394.3700
 WWW.PARAMETRIX.COM

PROJECT NAME
**SILVERDALE RECYCLING AND
 GARBAGE FACILITY
 REDEVELOPMENT**
 KITSAP COUNTY, WASHINGTON

ALTERNATIVE SITE PLAN

DRAWING NO.
 1 OF 2
1