


# Site Access and Circulation




**CONSTRAINT:**  
HIGH GROUNDWATER  
LEVELS, MAY LIMIT  
STORM WATER LID  
OPPORTUNITIES (ENTIRE  
CAMPUS)

**CONSTRAINT:**  
PRIMARY UTILITY CORRIDOR,  
EXPENSIVE TO RELOCATE

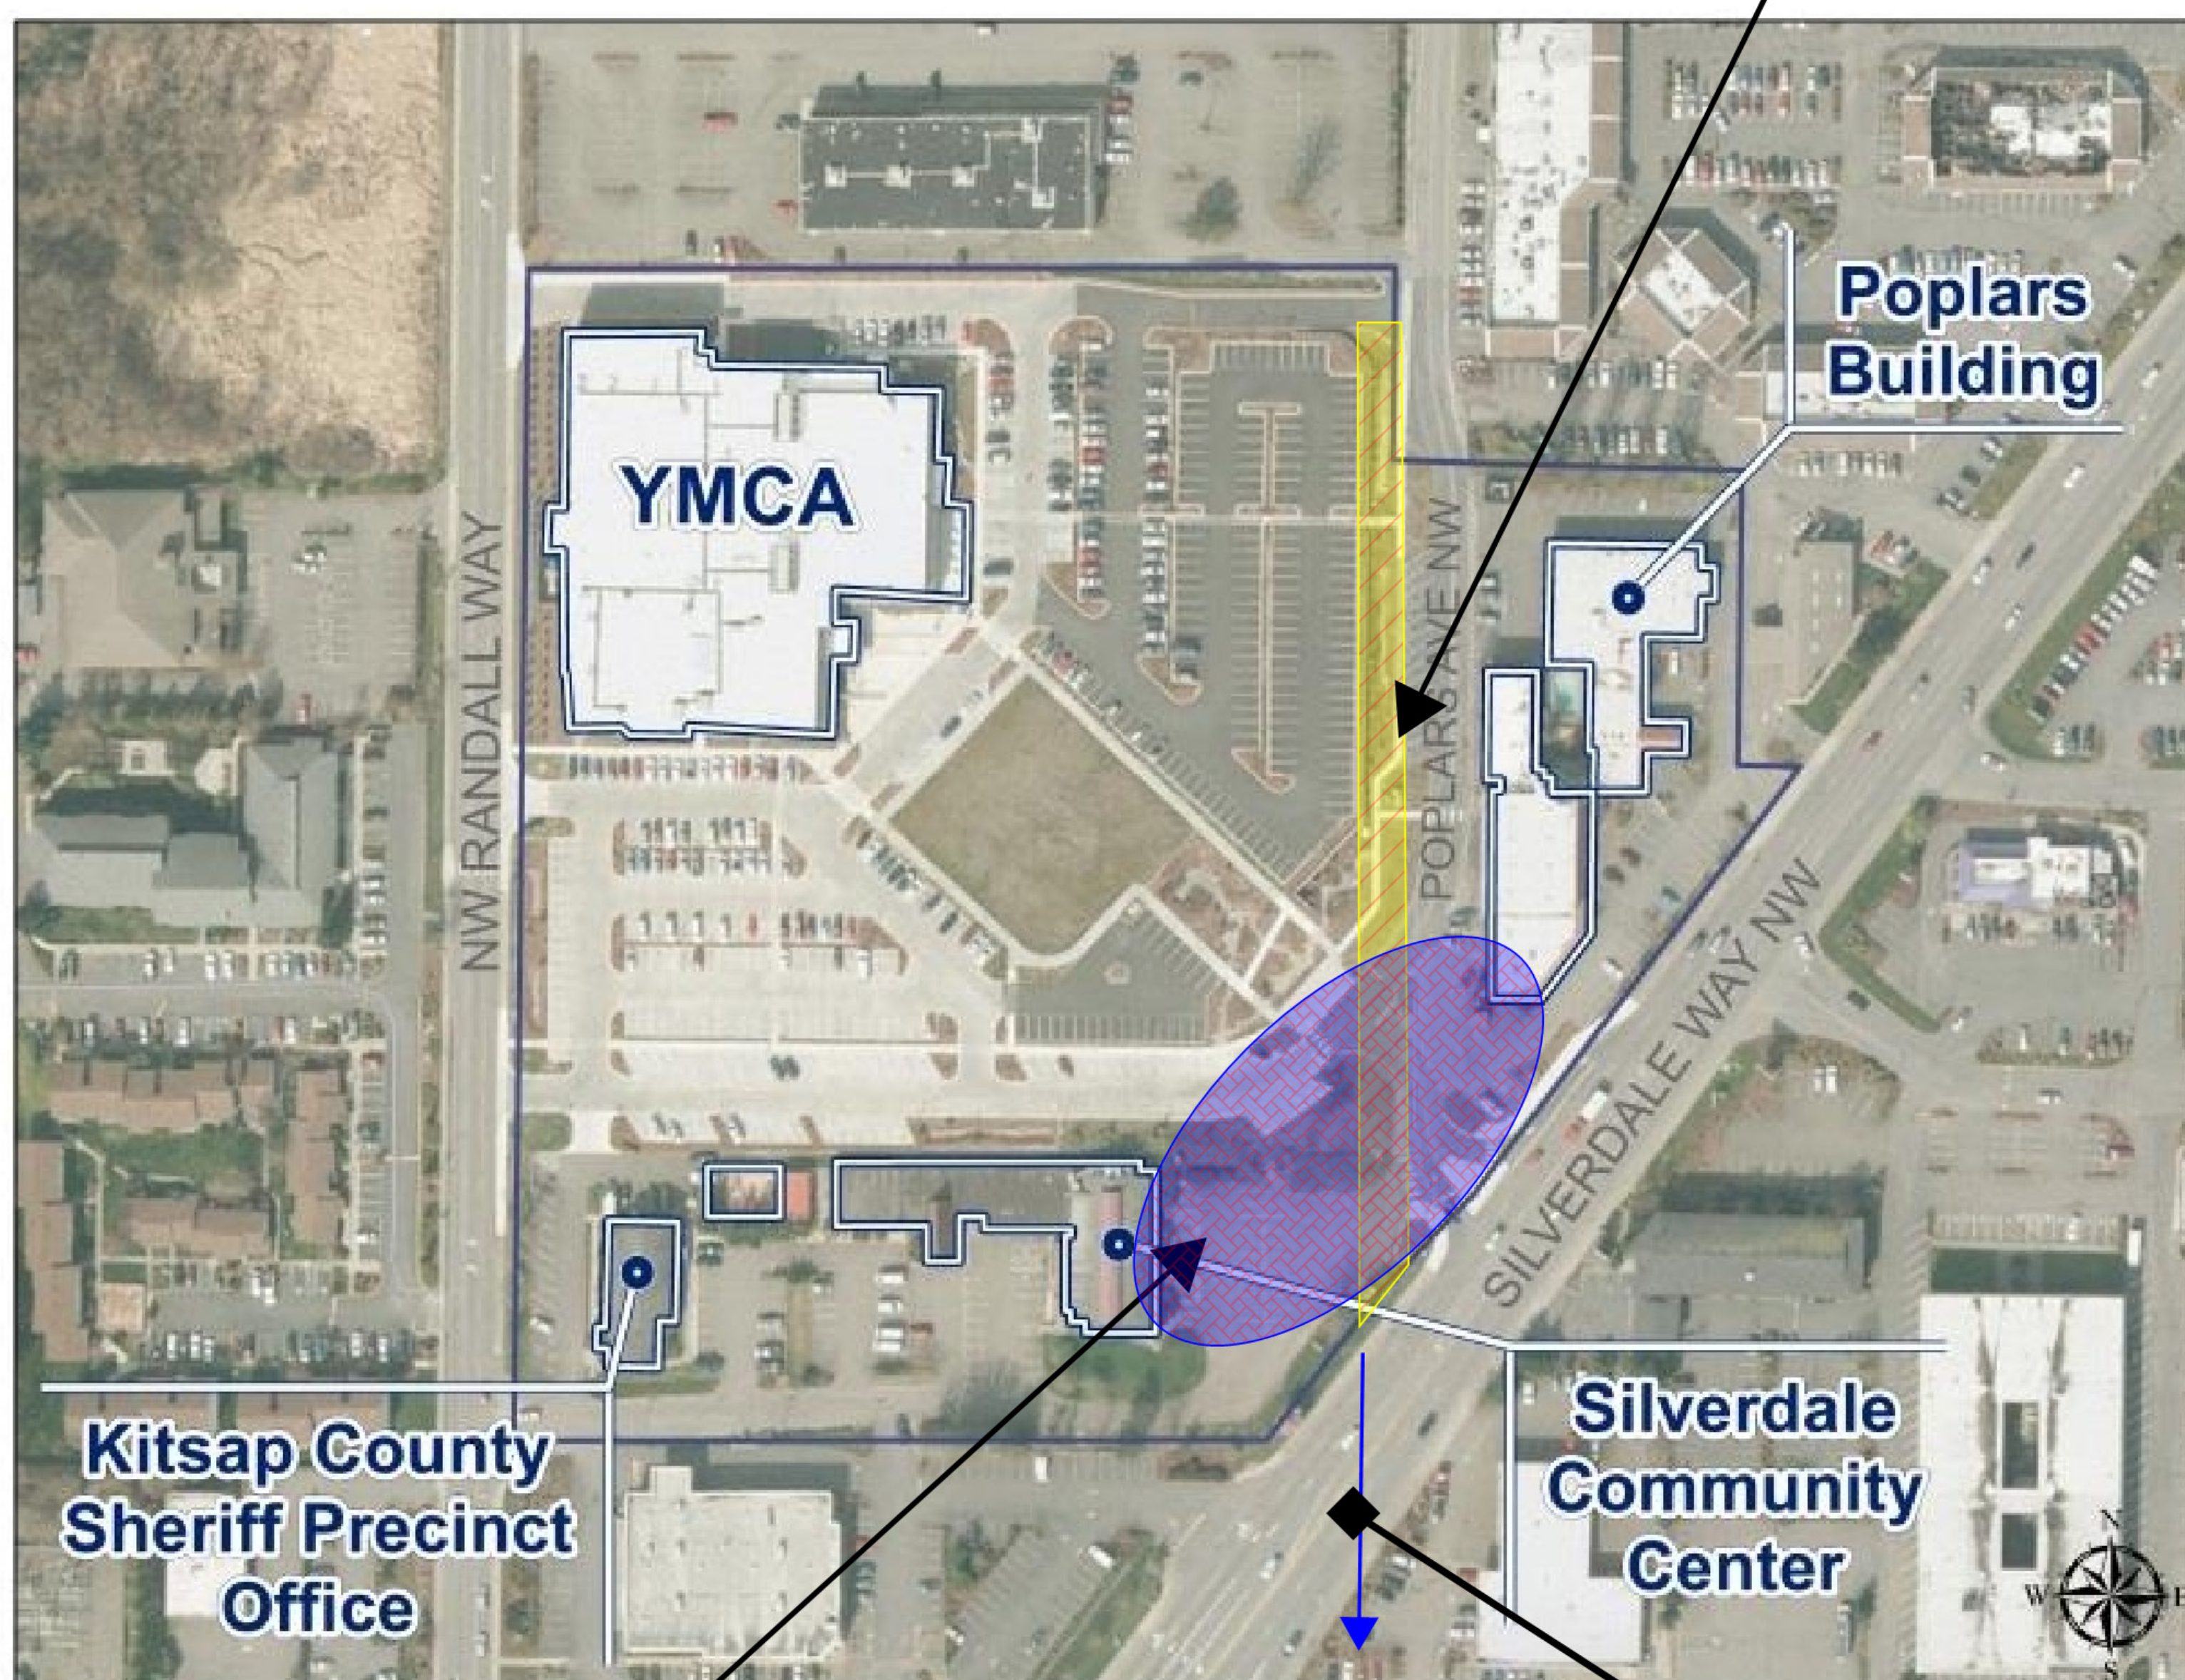

**OPPORTUNITY:**  
STORM WATER/RECYCLED  
WATER PARK OPEN SPACE

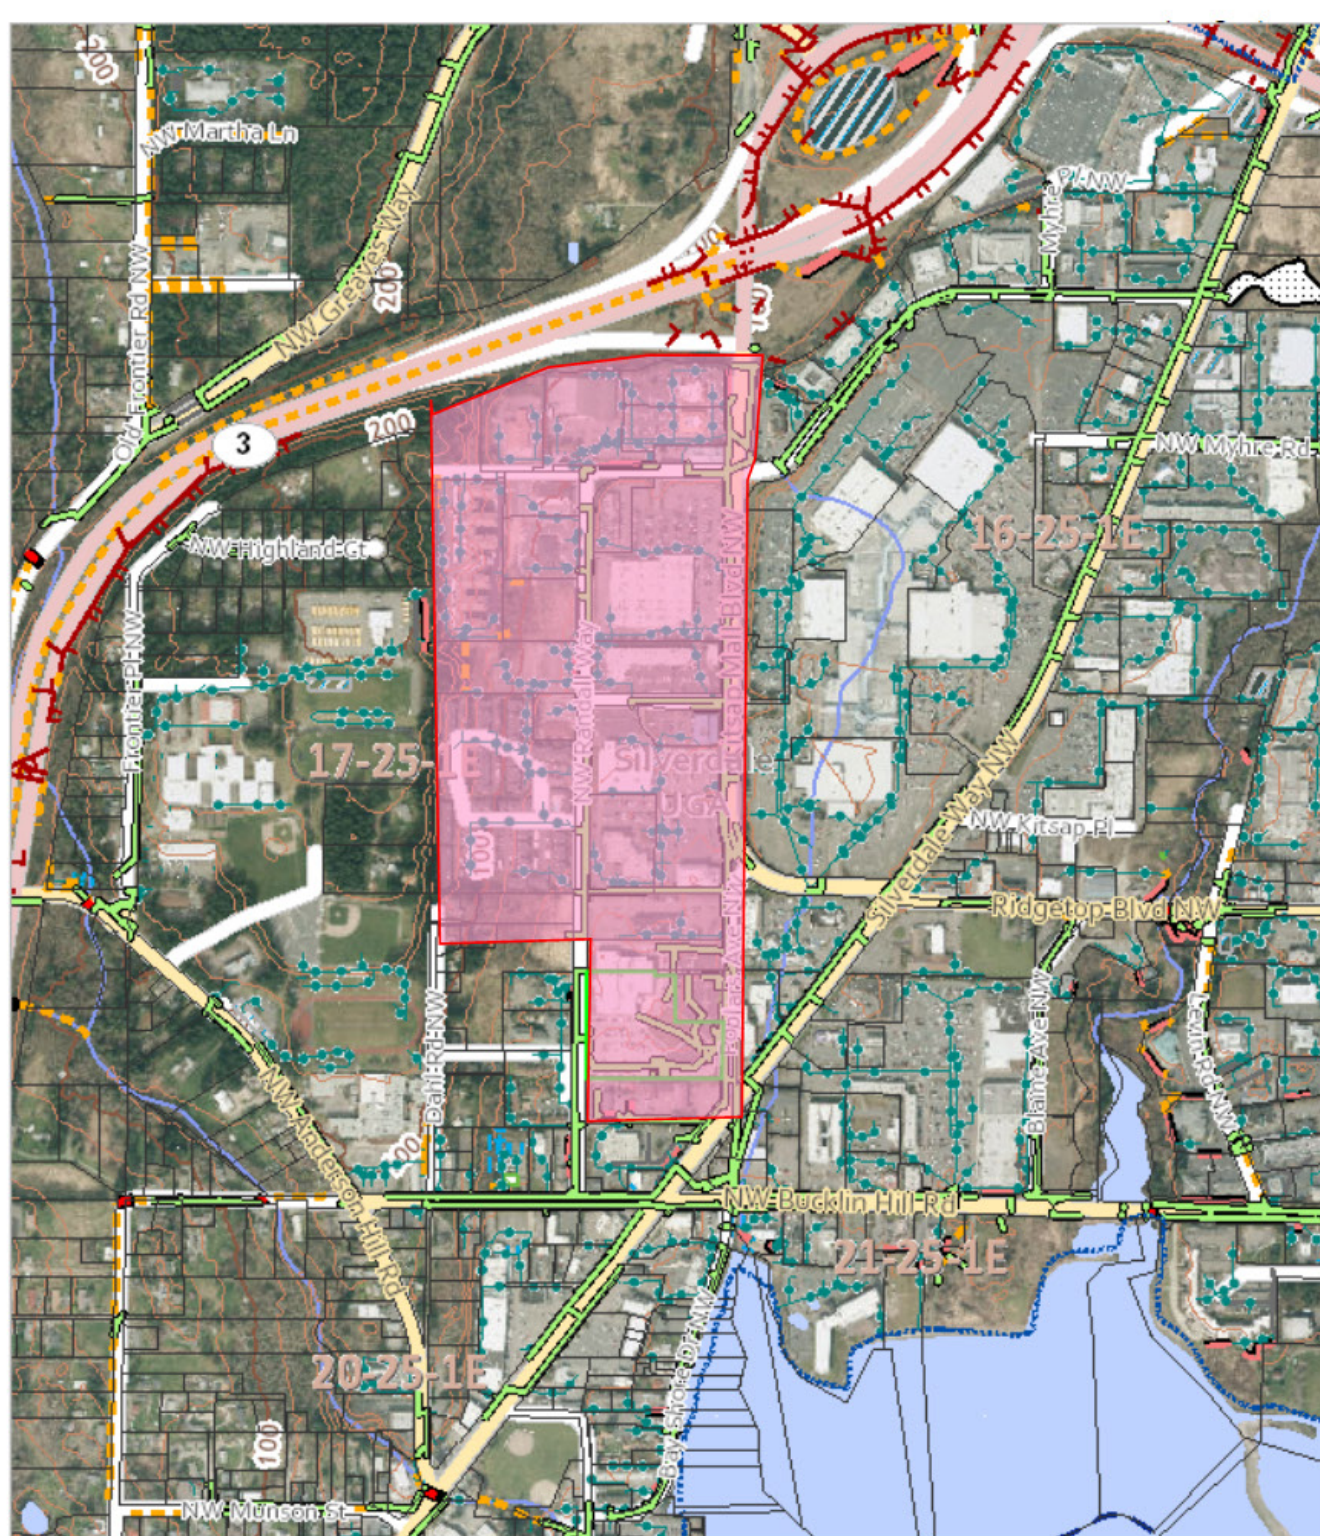

**UPSTREAM STORM WATER  
BASIN MAP ~ 90 Acres**



**CONSTRAINT:**  
MULTI-STORY  
BUILDING(S) MAY NEED  
WATER-BOOSTER PUMPS  
FOR DOMESTIC SUPPLY  
AND FIRE SPRINKLERS

**CONSTRAINT:**  
DOWNSTREAM STORM  
WATER CAPACITY, MAY  
REQUIRE FLOW CONTROL  
ON-SITE

