



Site and Utility Issues

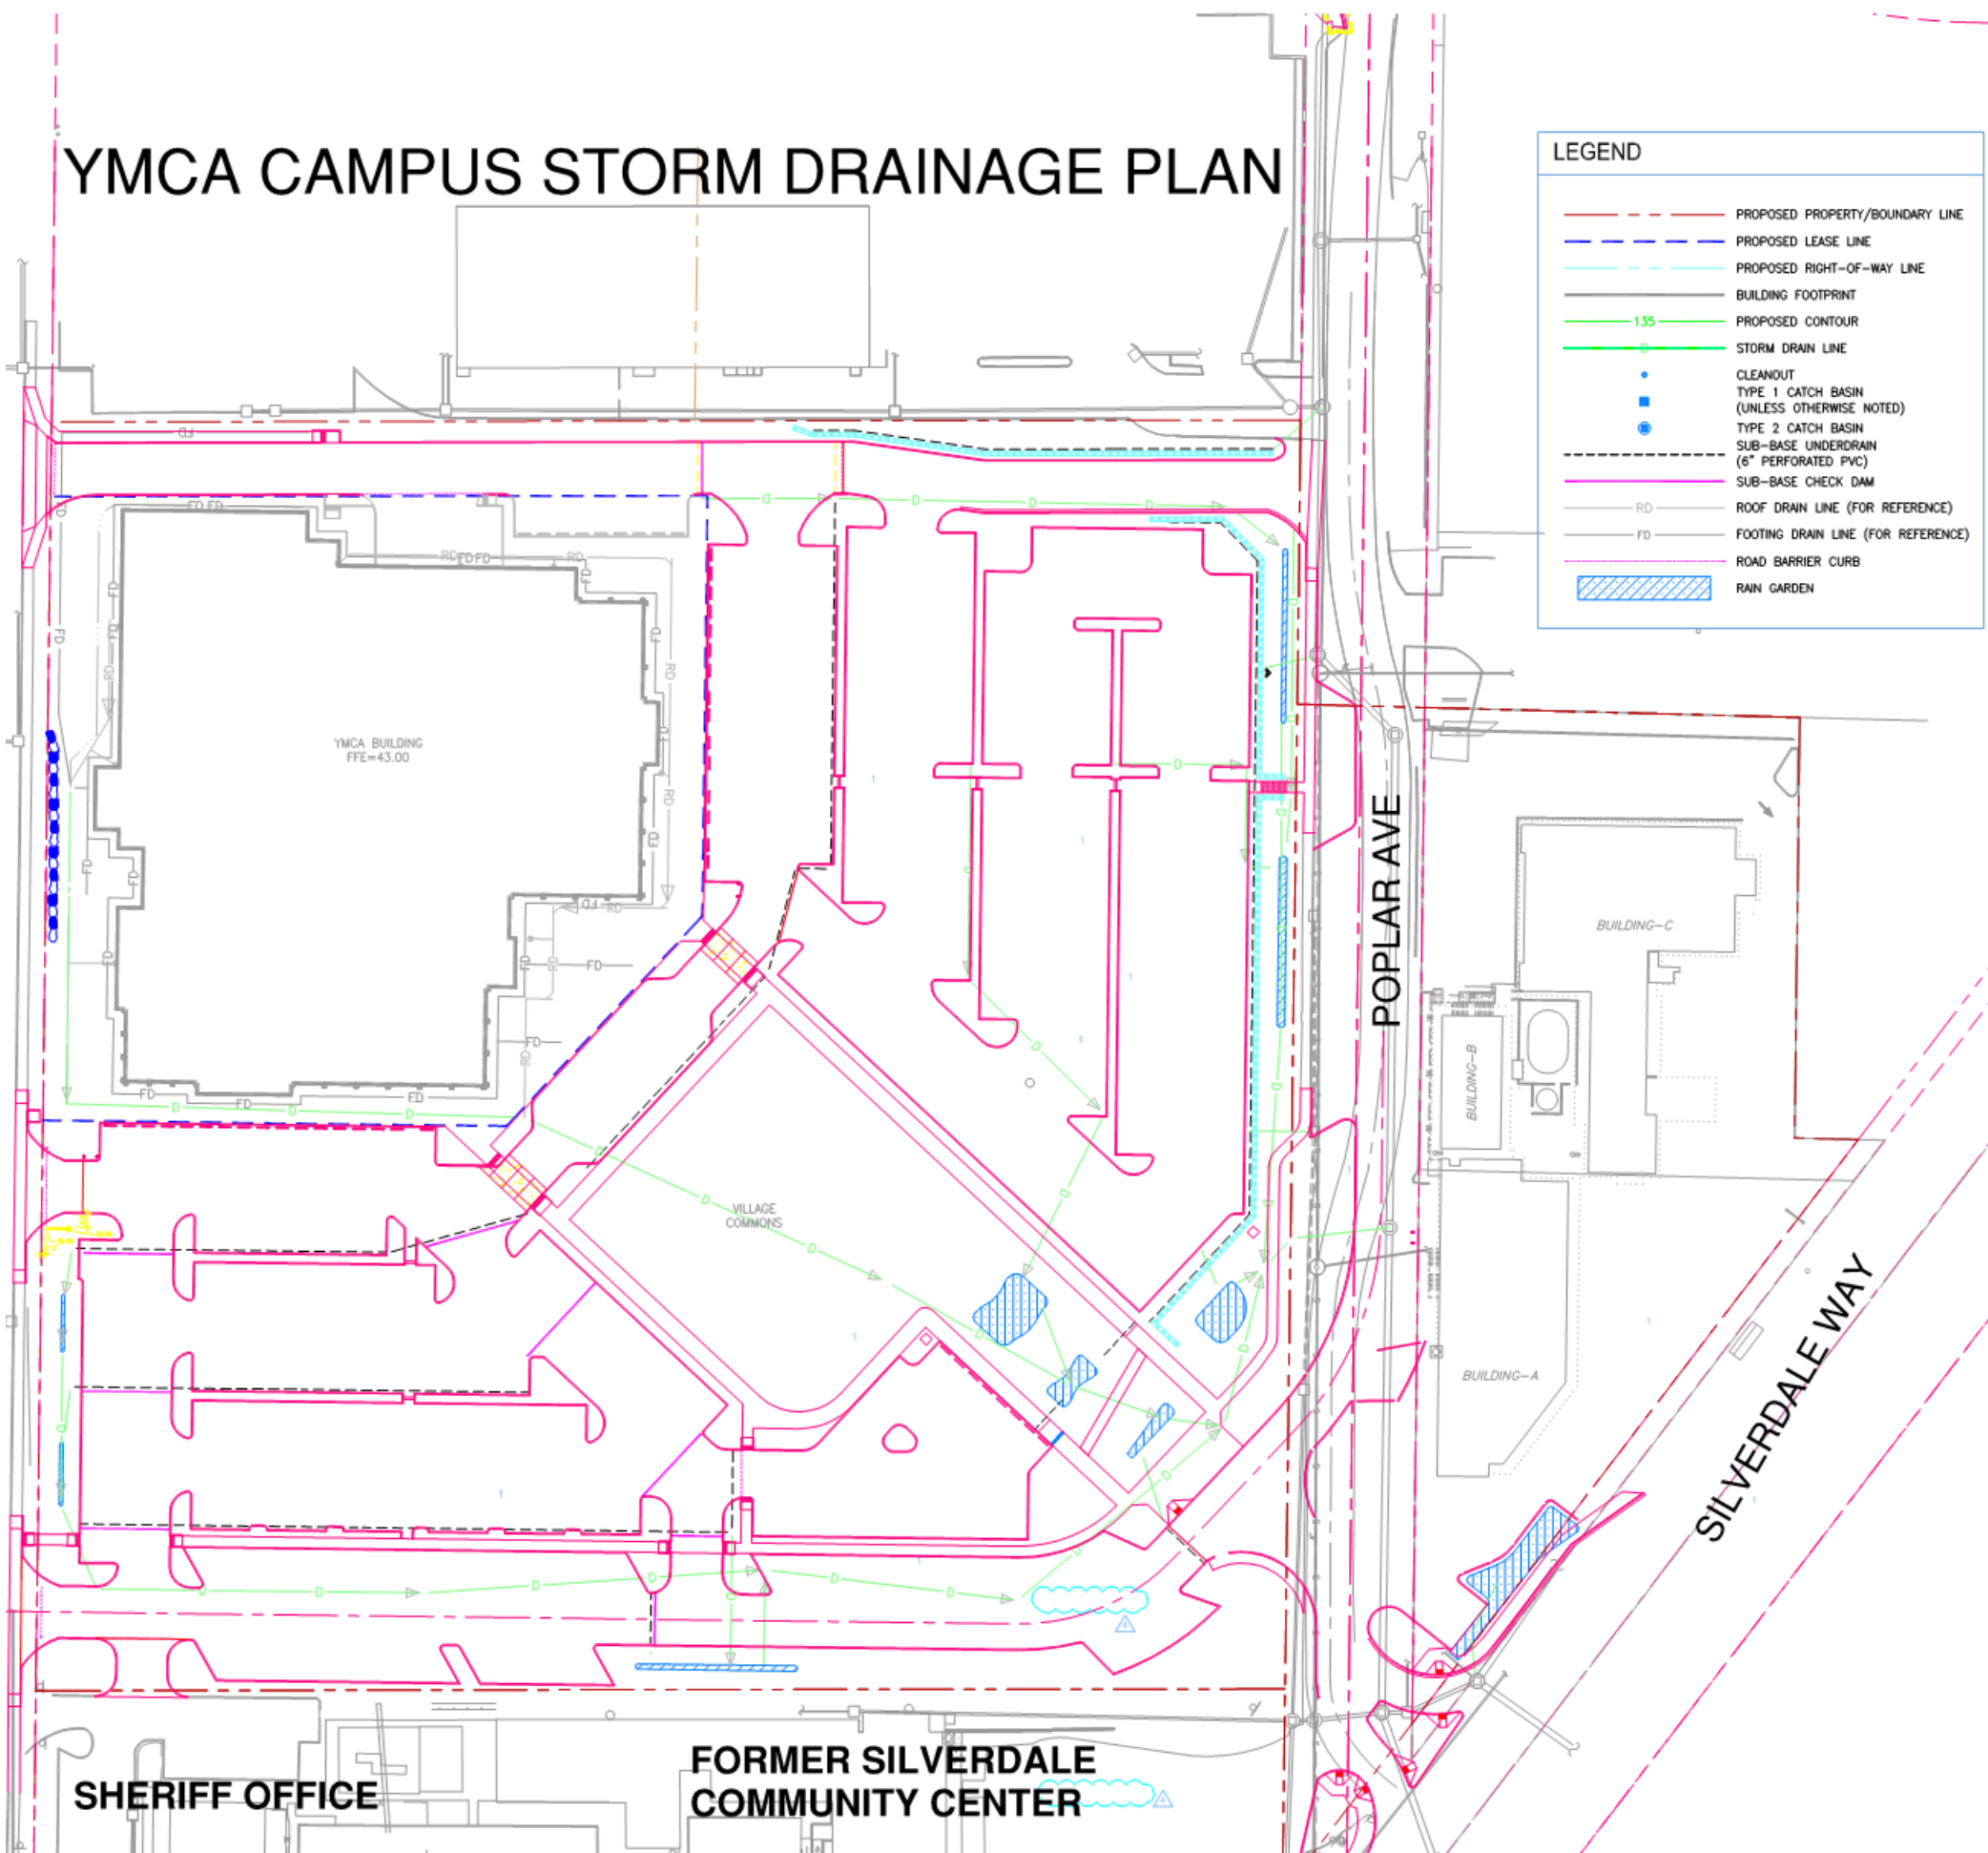

YMCA CAMPUS STORM DRAINAGE FACILITIES

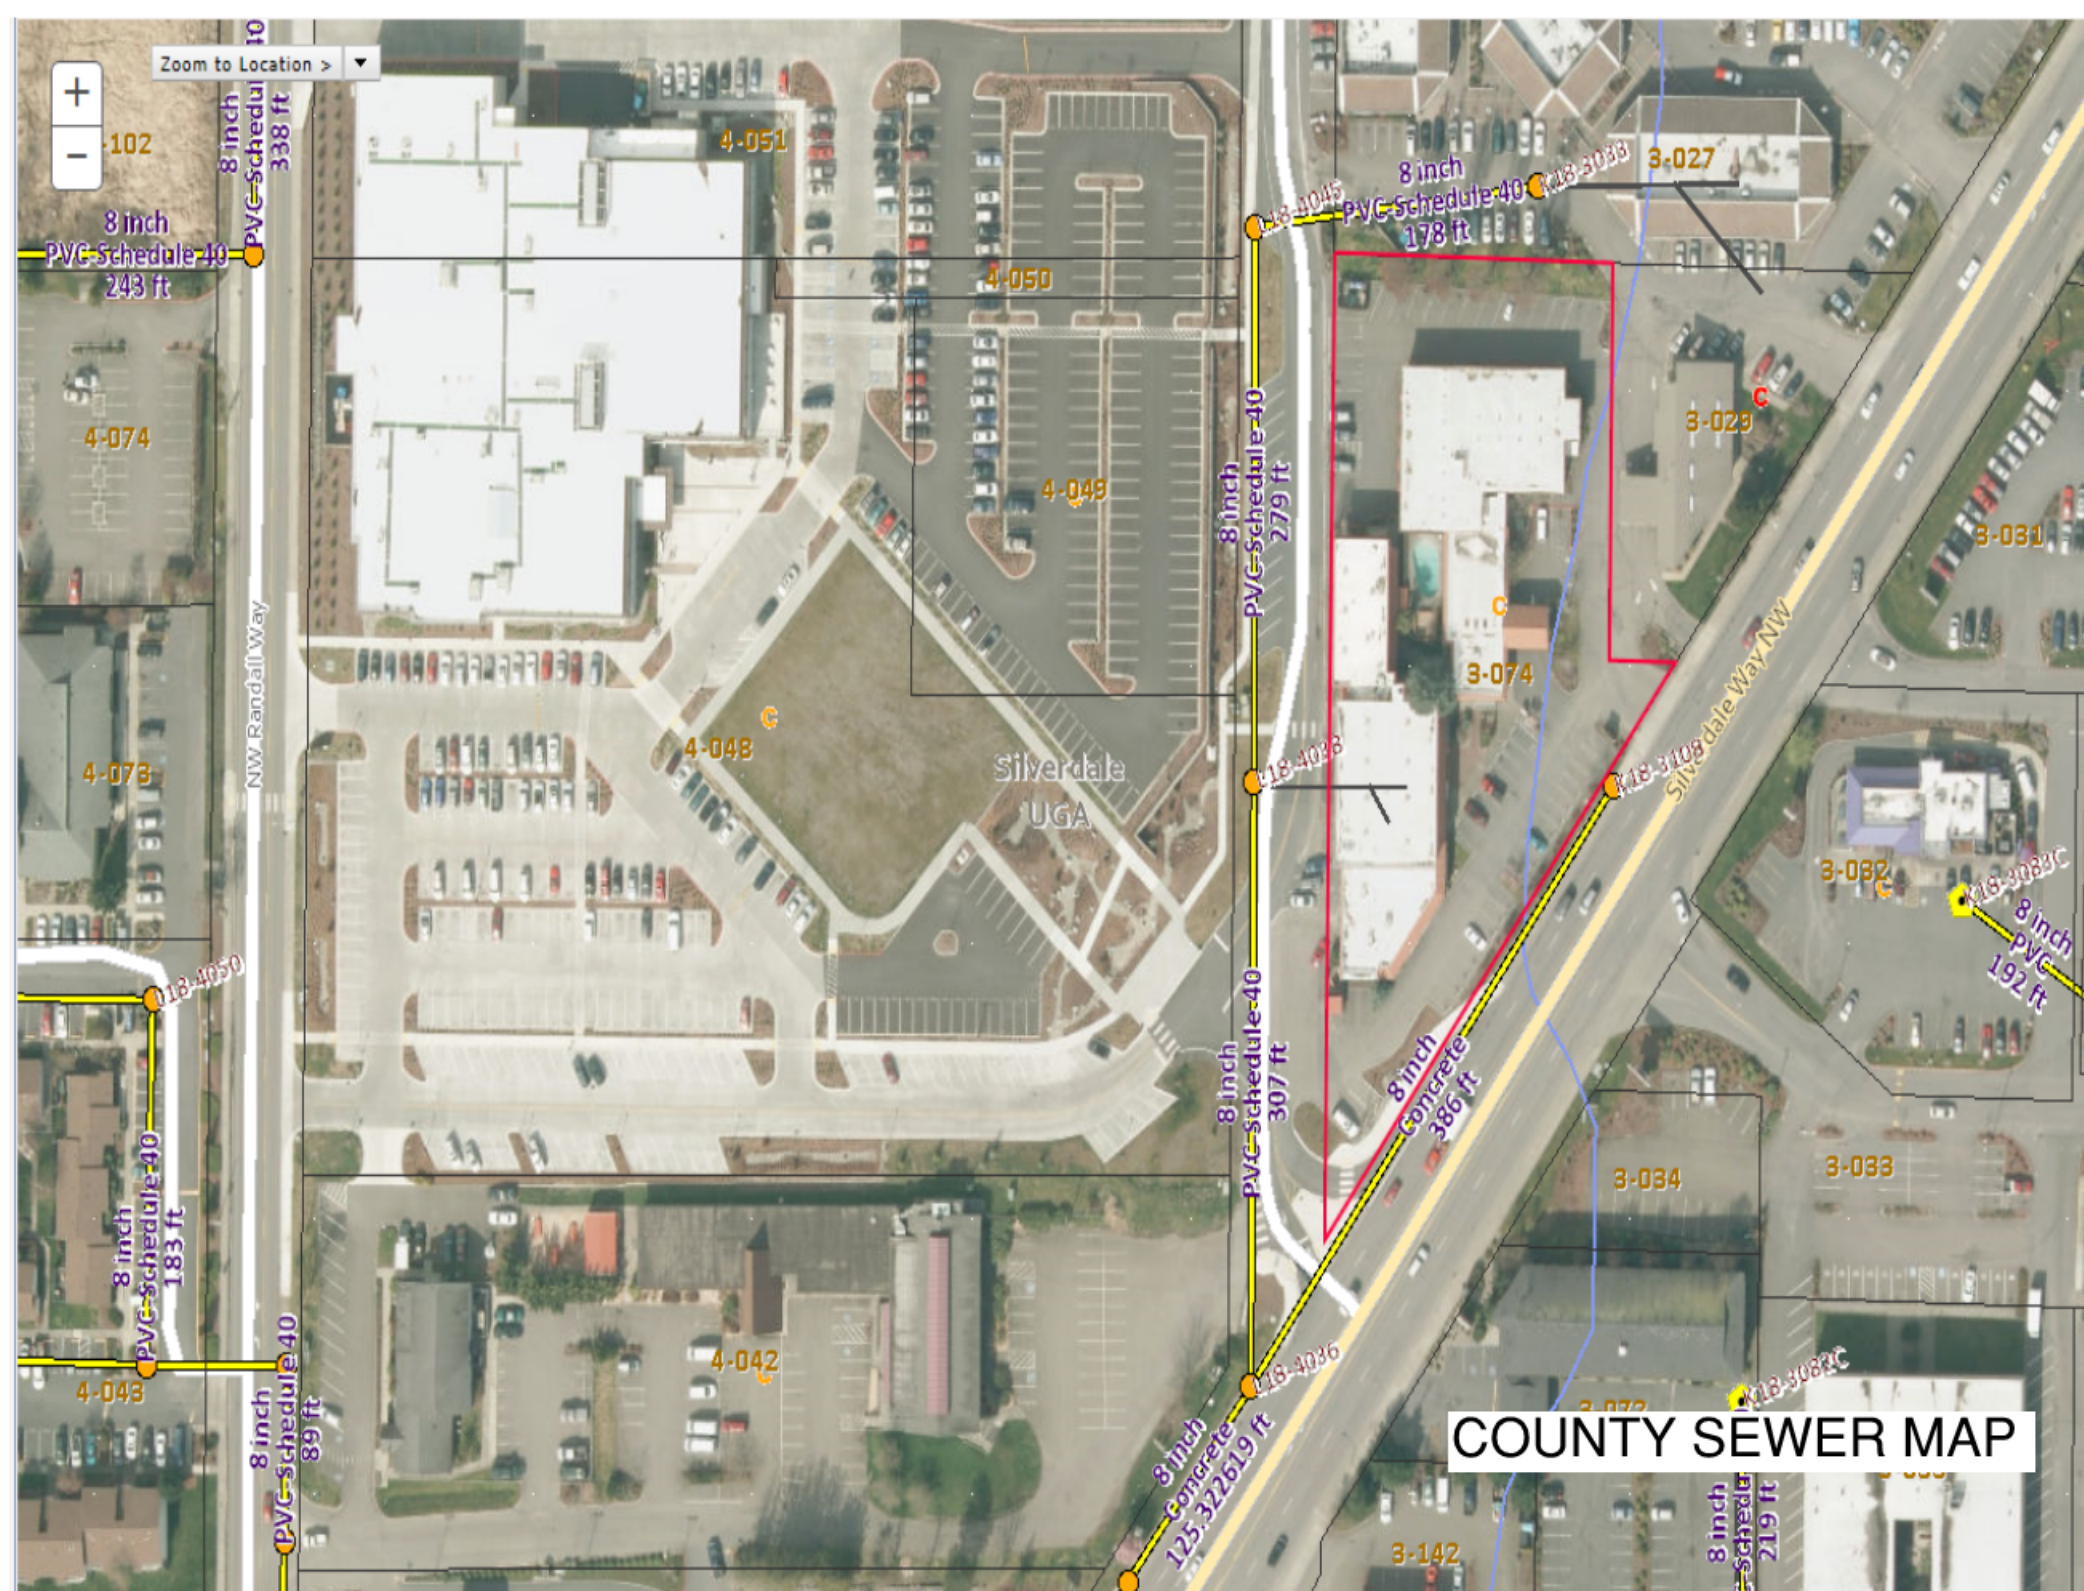

KITSAP COUNTY SEWER UTILITY FACILITIES

- Ex. GRAVITY SEWER PIPE
- Ex. SEWER MANHOLE



DOMESTIC AND RECYCLED WATER MAIN NETWORK

- Ex. DOMESTIC WATER MAIN
- Ex. RECYCLED WATER MAIN